

DN 08-24

DREDGING NOTICE
U.S. ARMY CORPS OF ENGINEERS
ST. PAUL DISTRICT

NOTICE DATE: 29 September 2008

DREDGING CATEGORY: Routine

MEETING DATE: If requested

MEETING TIME:

BOAT REQUIREMENT:

MEETING LOCATION:

DREDGE CUT NAME: Mpls. Turning Basin

RIVER MILE: 856.8 – 857.2

HISTORIC DATA

Frequency: 50%

Avg. Quantity/Job: 27,944 yd³

Year Last Dredged: 2003

Avg. Quantity/Year: 13,972 yd³

SURVEY DATA

Date Surveyed: 22 September 2008

Water Surface Elevation: 799.0

Low Control Pool Elevation: 796.5

Net Difference: + 2.6

5 Day River Forecast: Holding Steady

DREDGING DATA

Recommended Channel Width: 450 feet

Recommended Dredging Depth: 12 feet

Estimated Quantity: 42,927 yd³

Type of Dredge: Cont. / Mech.

Proposed Dredging Date: 29 September 2008

Estimated Duration: 29 days

Justification for Dredging: The navigation channel is closed between the 10.5 foot and 9.0 foot contours.

MATERIAL PLACEMENT DATA


Proposed Placement Site: USAF Site

Location: U-856.6-RMP

Site Characteristics: This is a historically used stockpile site provided by the City of Minneapolis.

If you have any questions concerning this project or request an on-site meeting please call me at (608) 687-3112.

Dan Cottrell
Channel Maintenance Coordinator

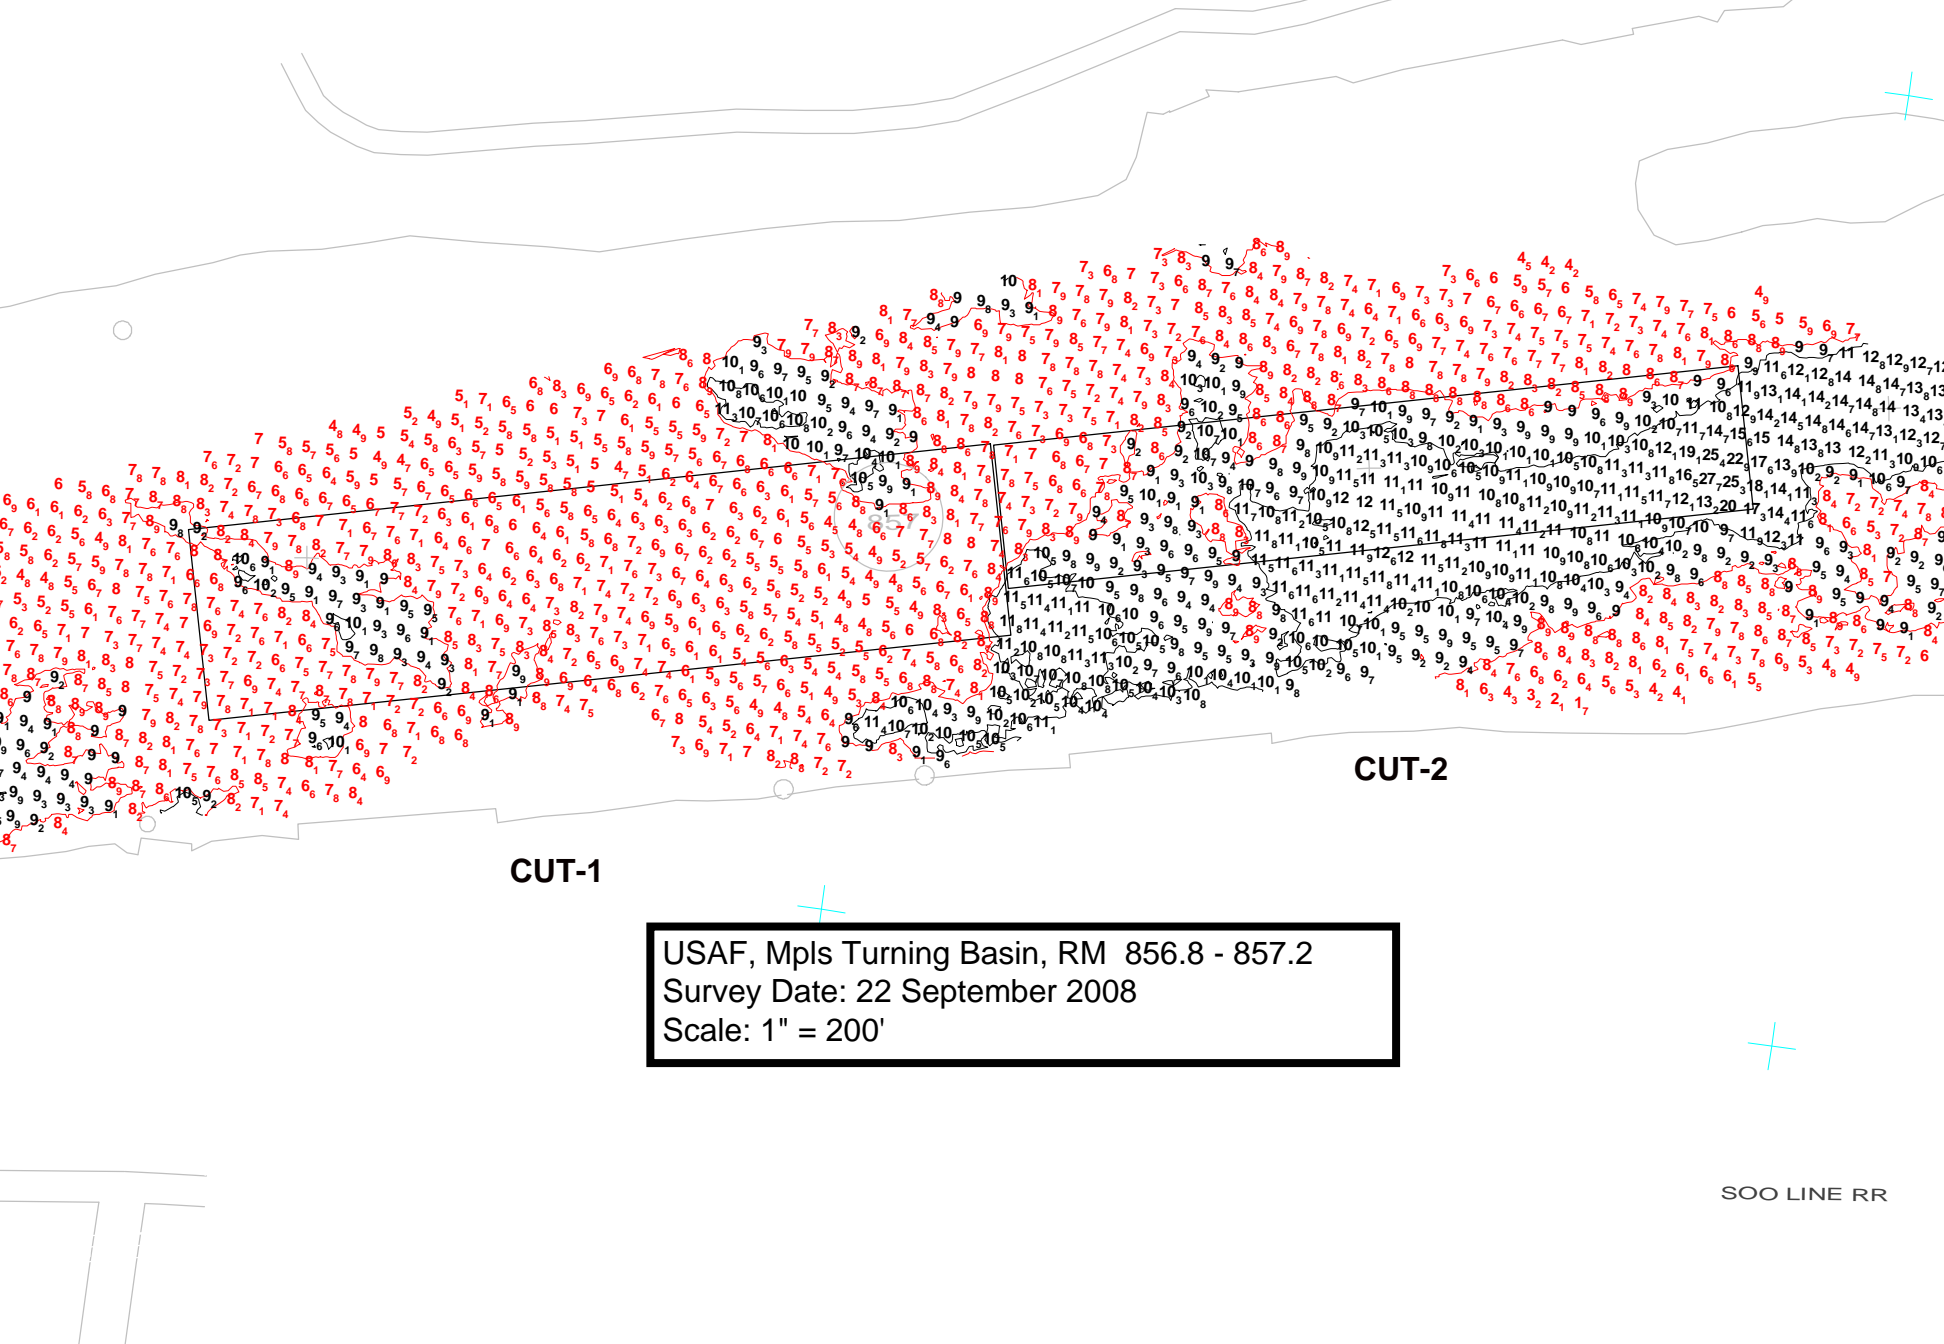

CUT-1

CUT-2

USAF, Mpls Turning Basin, RM 856.8 - 857.2
Survey Date: 22 September 2008
Scale: 1" = 200'

SOO LINE RR